

LAX KW'ALAAMS BAND


FISH TRAP

- ORDE POINT -


| SHEET TITLE | NO. |
|--------------------------|-----|
| TITLE SHEET | 1 |
| SITE MAP | 2 |
| PLAN VIEW / SIDE PROFILE | 3 |




AREA VICINITY MAP

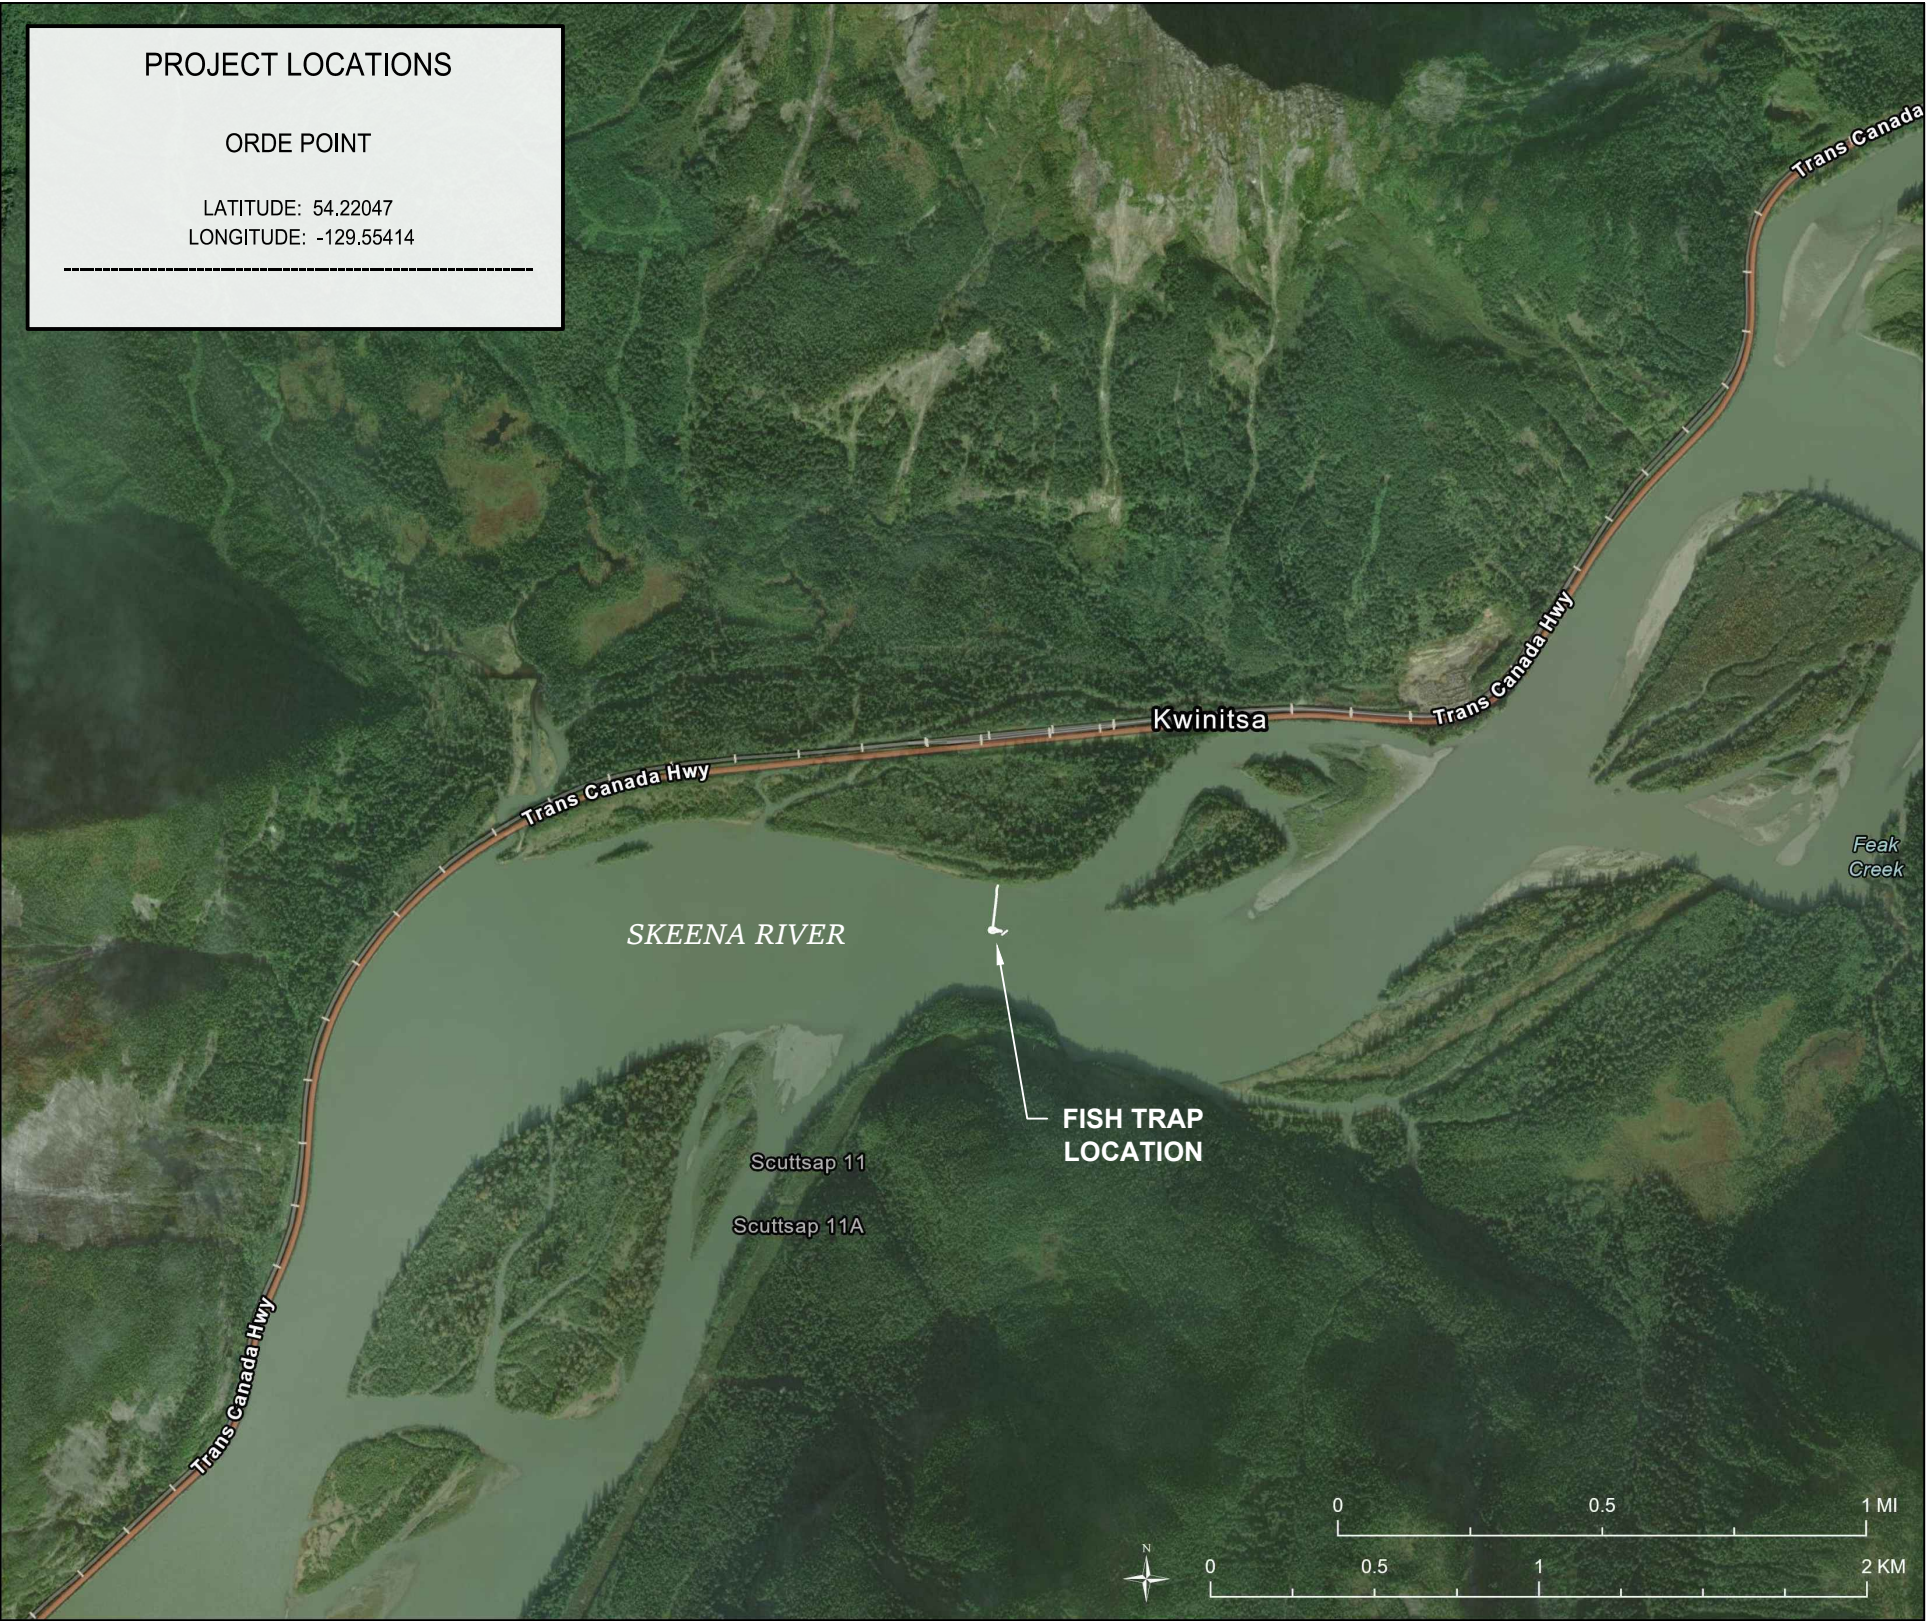

PROJECT VICINITY MAP
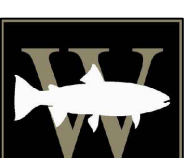
| | | | | |
|------------------------------------|--|------------------------------|--|--|
| DATE: 11/14/2023 | <div></div> <div>Wild Fish Conservancy</div> <div>15629 Main Street NE Duvall, WA 98019</div> | TITLE SHEET - ORDE POINT | | <div>SHEET NO.</div> <div>1</div> <div>SHEET <u>1</u> of <u>3</u>.</div> |
| DRAWN BY: A. JORGENSON | | LAX KW'ALAAMS BAND FISH TRAP | | |
| DESIGNED BY: WILD FISH CONSERVANCY | | SKEENA RIVER, BC | | |
| DESIGNED FOR: LAX KW'ALAAMS BAND | | | | |
| DRAFT NO: 4 | | | | |

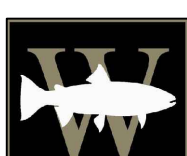



| | | | | |
|------------------------------------|---|------------------------------|--|------------------------------|
| DATE: 11/14/2023 | <div><div><div>Wild Fish Conservancy</div><div>15629 Main Street NE Duvall, WA 98019</div></div></div> | SITE MAP - ORDE POINT | | SHEET NO. 2 |
| DRAWN BY: A. JORGENSEN | | LAX KW'ALAAMS BAND FISH TRAP | | |
| DESIGNED BY: WILD FISH CONSERVANCY | | SKEENA RIVER, BC | | |
| DESIGNED FOR: LAX KW'ALAAMS BAND | | | | SHEET <u>2</u> of <u>3</u> . |
| DRAFT NO: 4 | | | | |

STEEL PILINGS


| SECTION | COUNT | LENGTH | DIAMETER |
|-------------|-------|--------|------------|
| LEAD | 2 | 40 ft. | 12-16 Inch |
| LEAD | 17 | 50 ft. | 12-16 Inch |
| HEART | 14 | 50 ft. | 12-16 Inch |
| POT / DOCK | 5 | 50 ft. | 12-16 Inch |
| POT (BRAIL) | 4 | 65 ft. | 12-16 Inch |
| ICE BREAKER | 4 | 50 ft. | 24-28 Inch |

TOTAL PILINGS 46


- NOTES :
- a) All dimensional call outs refer to US. Survey Feet, unless otherwise indicated.
 - b) Water depth at 0' tide (low tide) and 12' (extreme high tide) is expected to vary with river discharge.
 - c) All netting is #21 black nylon, hung on the square.
 - d) Netting, raft, and live well are seasonally installed and removed at the end of the fishing season for storage on land.

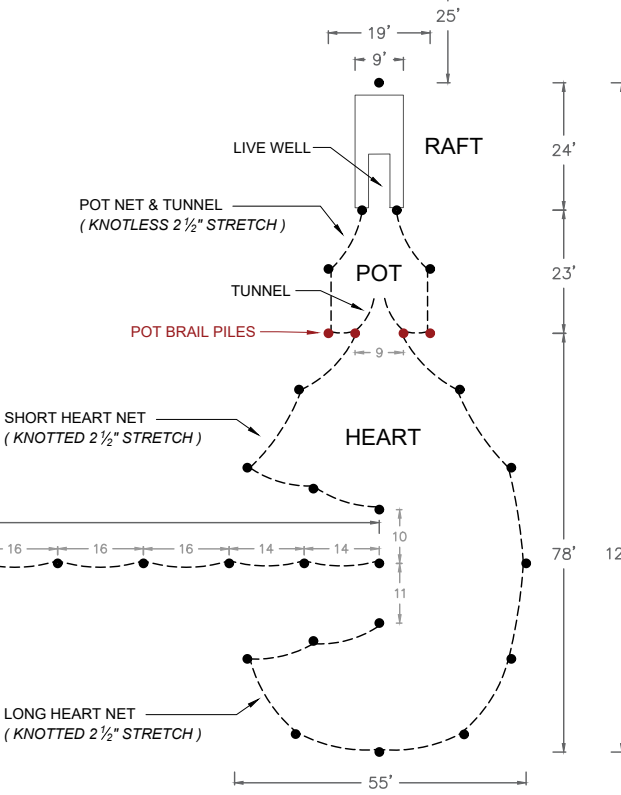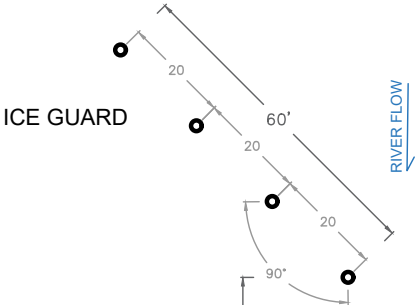

PLAN VIEW

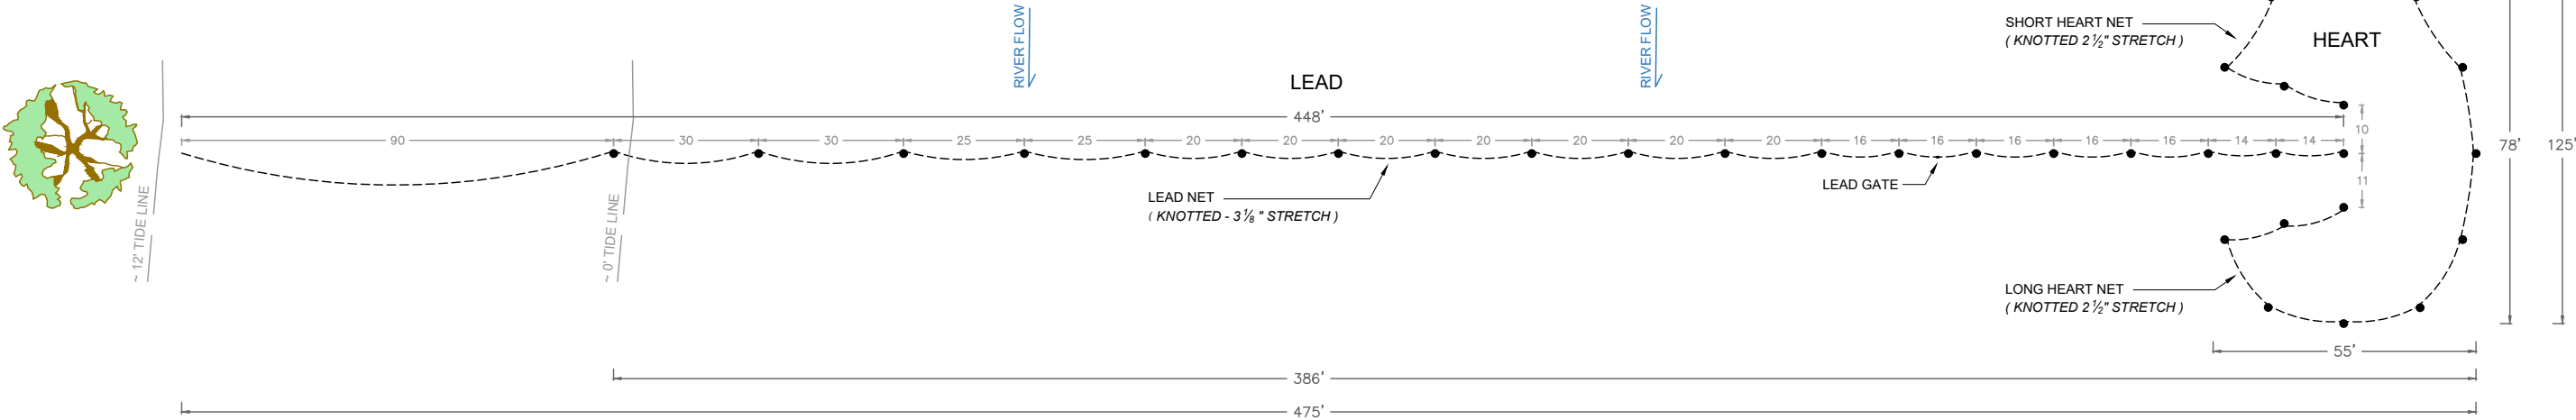

SIDE PROFILE

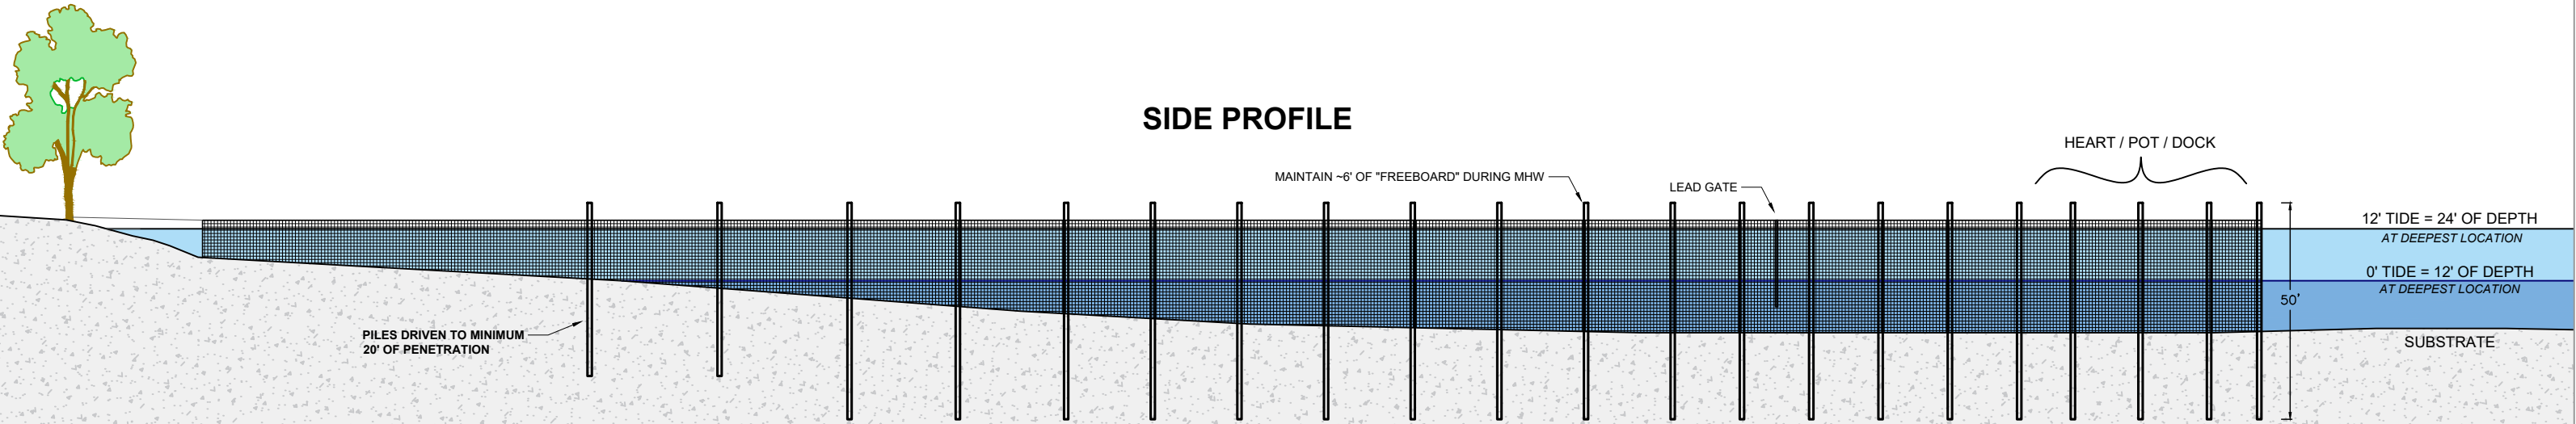

LAX KW'ALAAMS BAND
FISH TRAP
- GRANULITE POINT -


| SHEET TITLE | NO. |
|--------------------------|-----|
| TITLE SHEET | 1 |
| SITE MAP | 2 |
| PLAN VIEW / SIDE PROFILE | 3 |




AREA VICINITY MAP



PROJECT VICINITY MAP
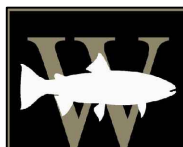
| | | | | | |
|------------------------------------|---|-------------------------------|--|--|--|
| DATE: 11/14/2023 |  <div>Wild Fish Conservancy</div> <div>15629 Main Street NE Duvall, WA 98019</div> | TITLE SHEET - GRANULITE POINT | | | SHEET NO. 1 SHEET <u>1</u> of <u>3</u> . |
| DRAWN BY: A. JORGENSON | | LAX KW'ALAAMS BAND FISH TRAP | | | |
| DESIGNED BY: WILD FISH CONSERVANCY | | SKEENA RIVER, BC | | | |
| DESIGNED FOR: LAX KW'ALAAMS BAND | | | | | |
| DRAFT NO: 4 | | | | | |

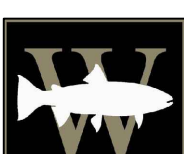

| | | | | | |
|------------------------------------|---|---|------------------------------|--|--|
| DATE: 11/14/2023 |  | <div>Wild Fish Conservancy</div> <div>15629 Main Street NE Duvall, WA 98019</div> | SITE MAP - GRANULITE POINT | | <div>SHEET NO.</div> <div>2</div> <div>SHEET <u>2</u> of <u>3</u>.</div> |
| DRAWN BY: A. JORGENSEN | | | LAX KW'ALAAMS BAND FISH TRAP | | |
| DESIGNED BY: WILD FISH CONSERVANCY | | | SKEENA RIVER, BC | | |
| DESIGNED FOR: LAX KW'ALAAMS BAND | | | | | |
| DRAFT NO: 4 | | | | | |




| | | | |
|--|----------------------------------|--|--|
| DOCK PILE DESIGN <i>The seasonally deployed dock, its dimensions, and the gangway footing shown in this plan set are conceptual and will be designed at a later date.</i> | VICINITY MAP | | SHEET NO. 1 SHEET <u>1</u> of <u>3</u> . |
| | LAX KW'ALAAMS BAND FLOATING DOCK | | |
| | SKEENA RIVER, BC | | |

STEEL DOCK PILINGS



| COUNT | LENGTH | DIAMETER |
|-------|--------|------------|
| 5 | 40 ft. | 12-16 Inch |

NOTES :

- a) All dimensional call outs refer to US. Survey Feet, unless otherwise indicated.
- b) Water depth at 0' tide (low tide) and 12' (extreme high tide) is expected to vary with river discharge.
- c) Floating dock and gangway are seasonally installed and removed at the end of the fishing season for storage on land.

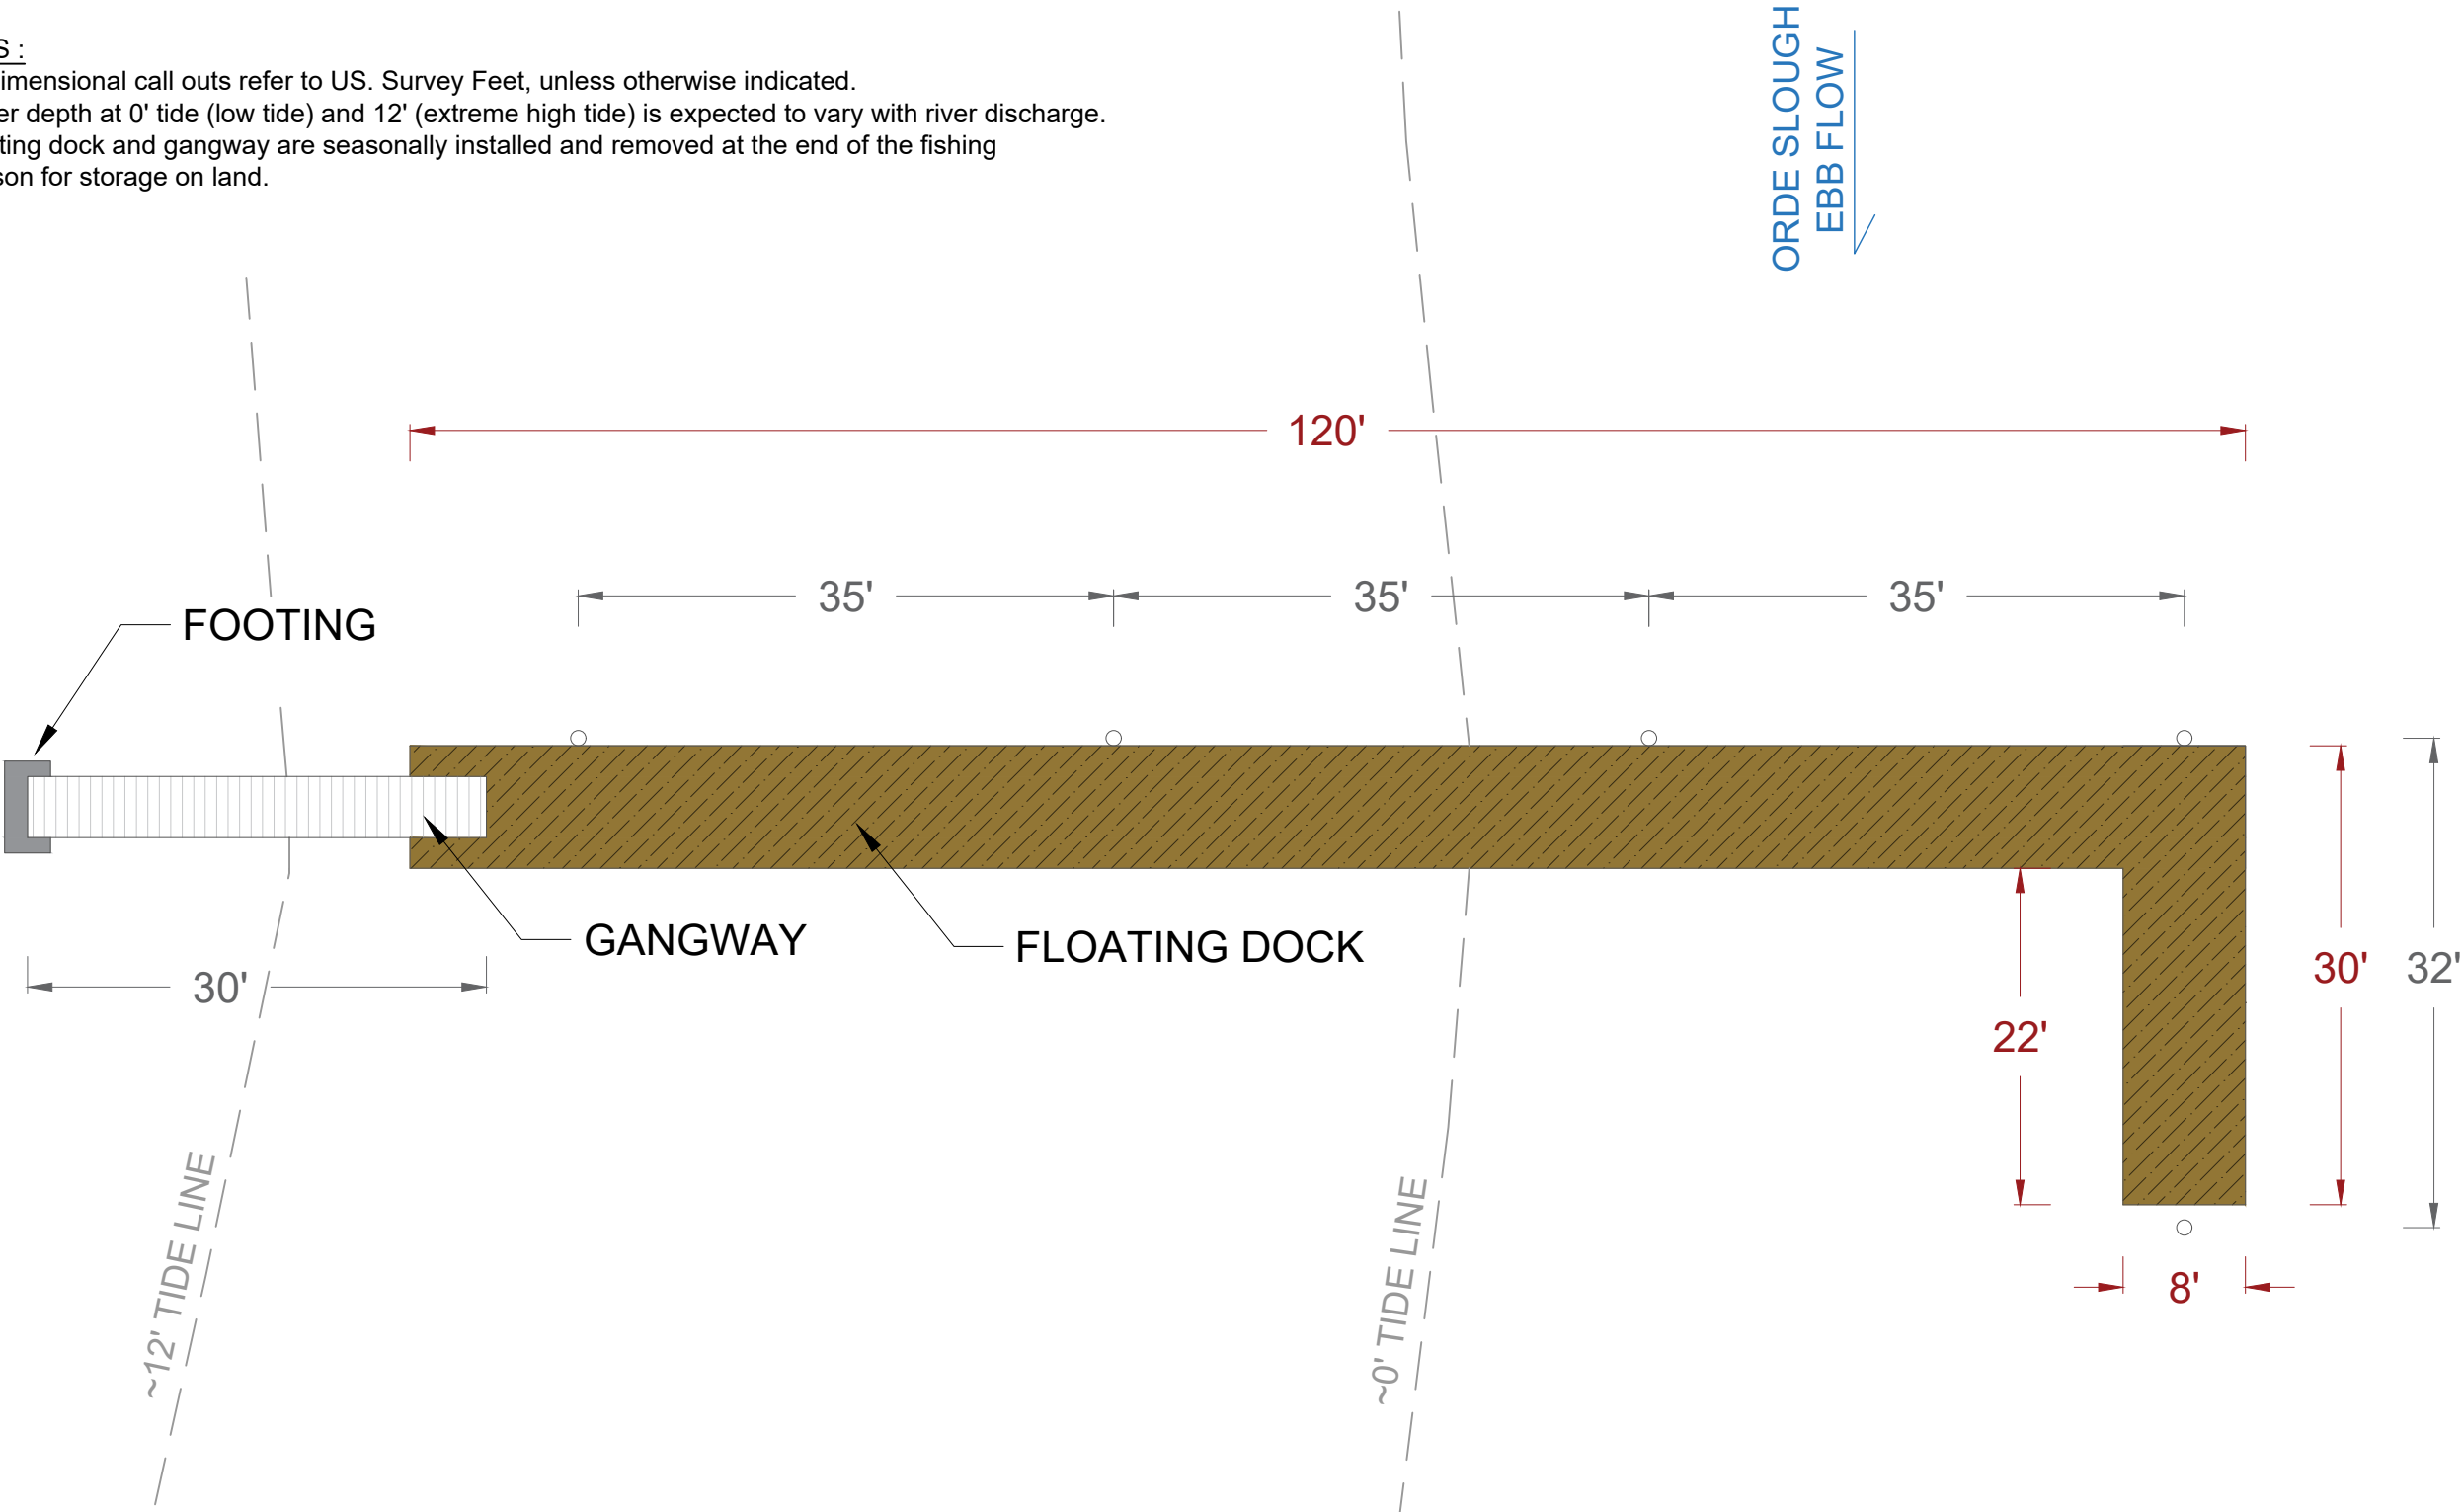

| | | | |
|--|----------------------------------|--|--|
| DOCK PILE DESIGN <i>The seasonally deployed dock, its dimensions, and the gangway footing shown in this plan set are conceptual and will be designed at a later date.</i> | PLAN VIEW | | SHEET NO. 2 SHEET <u>2</u> of <u>3</u> . |
| | LAX KW'ALAAMS BAND FLOATING DOCK | | |
| | SKEENA RIVER, BC | | |

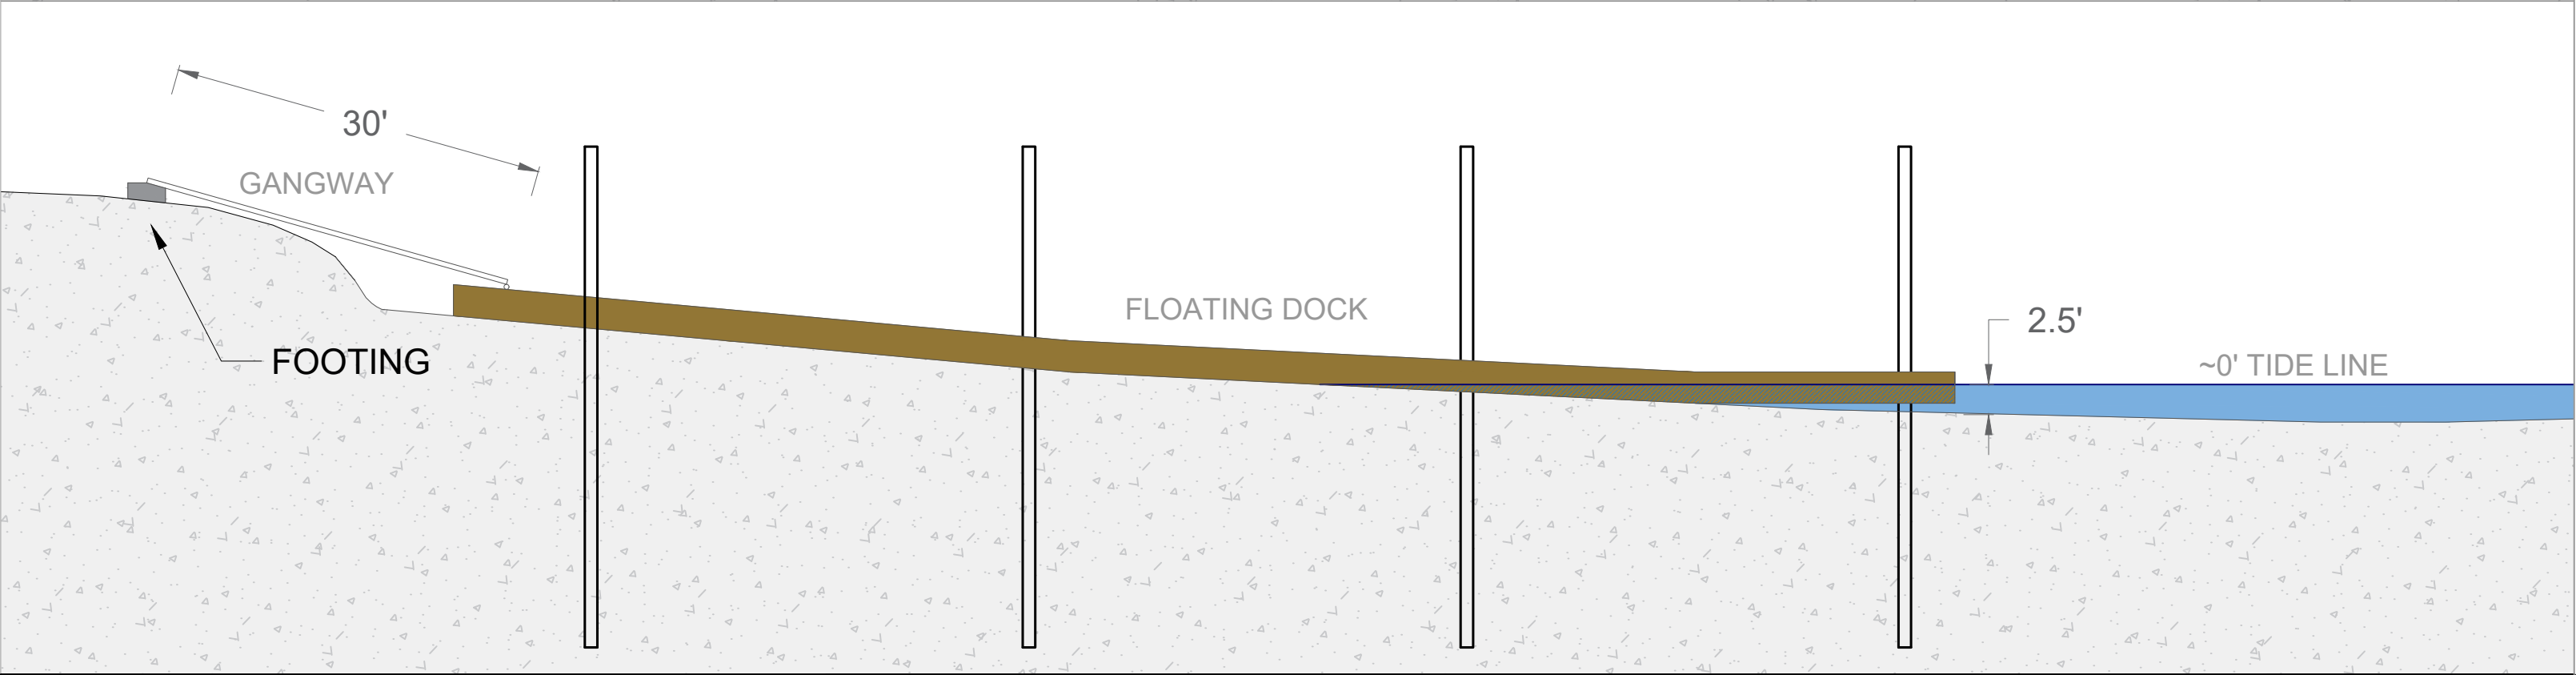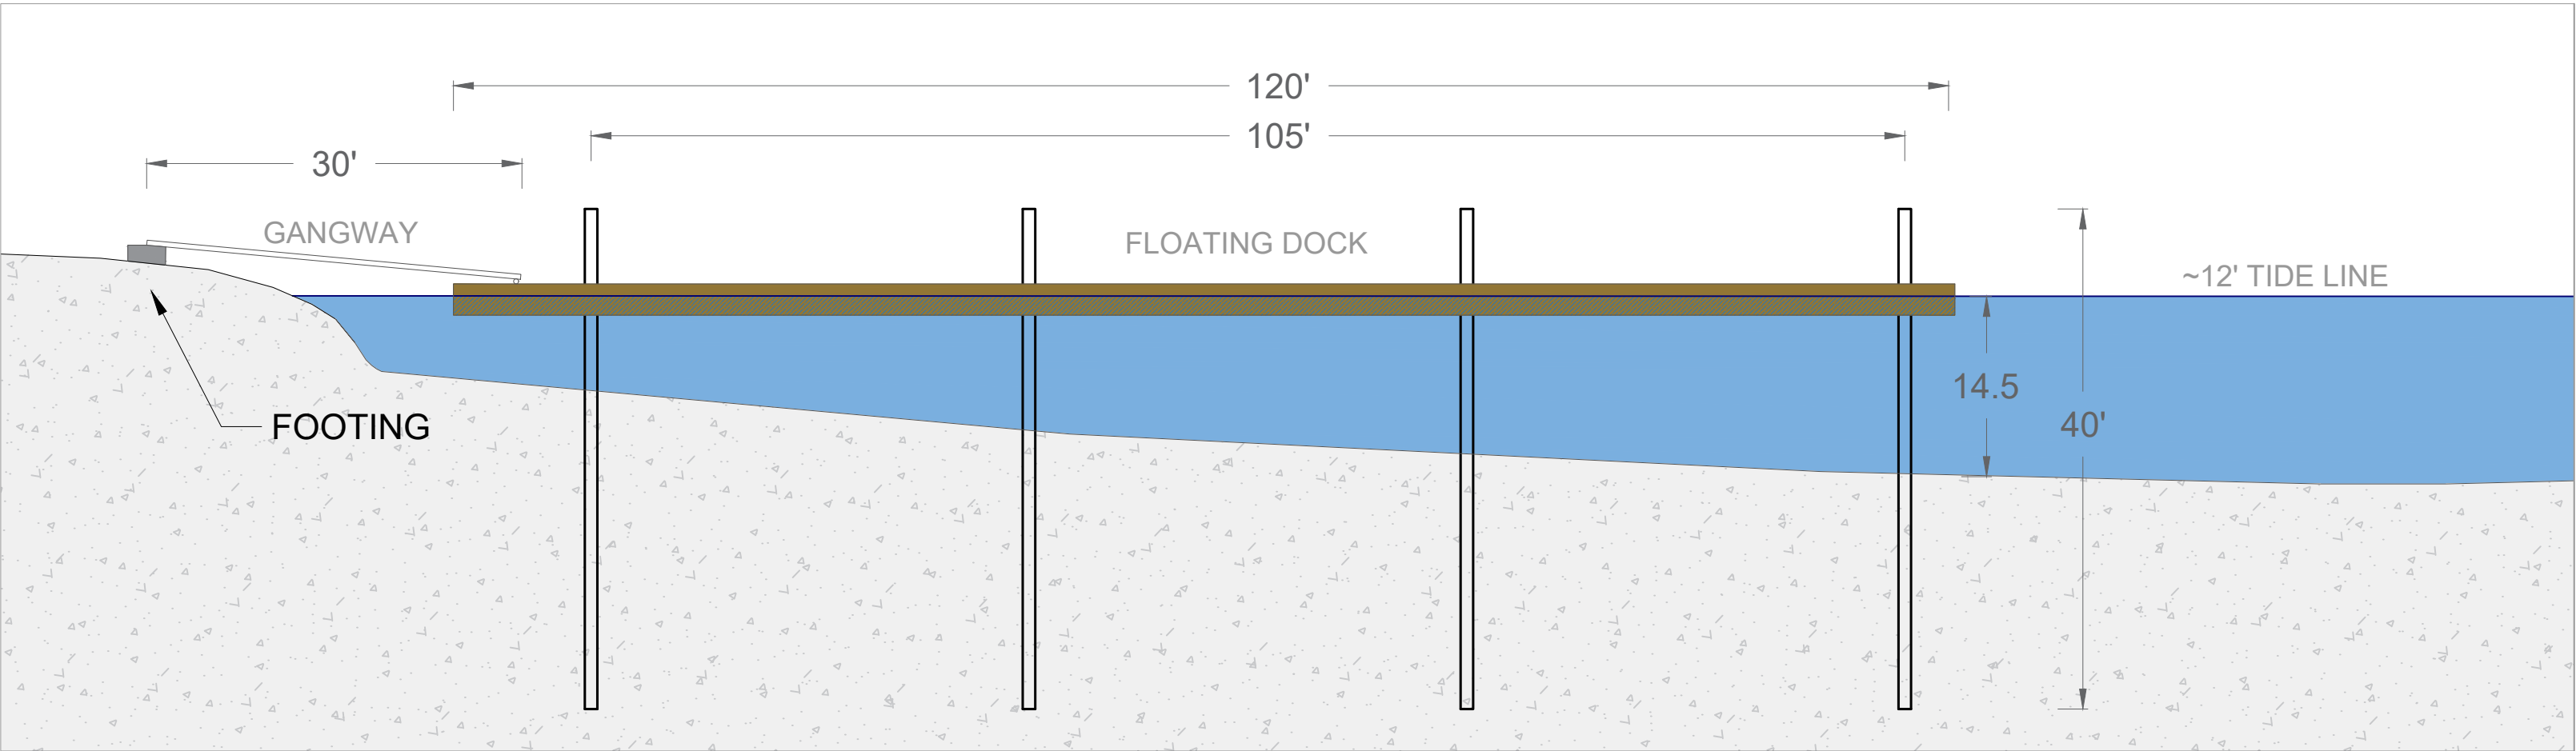

| | | | |
|---|----------------------------------|--|--|
| <div>DOCK PILE DESIGN</div> <div><i>The seasonally deployed dock, its dimensions, and the gangway footing shown in this plan set are conceptual and will be designed at a later date.</i></div> | SIDE PROFILE | | <div>SHEET NO.</div> <div>3</div> <div>SHEET <u>3</u> of <u>3</u>.</div> |
| | LAX KW'ALAAMS BAND FLOATING DOCK | | |
| | SKEENA RIVER, BC | | |


STEEL PILINGS


| SECTION | COUNT | LENGTH | DIAMETER |
|-------------|-------|--------|------------|
| LEAD | 7 | 40 ft. | 12-16 Inch |
| LEAD | 2 | 50 ft. | 12-16 Inch |
| LEAD WING | 3 | 50 ft. | 12-16 Inch |
| HEART | 2 | 40 ft. | 12-16 Inch |
| HEART | 12 | 50 ft. | 12-16 Inch |
| POT / DOCK | 5 | 50 ft. | 12-16 Inch |
| POT (BRAIL) | 4 | 60 ft. | 12-16 Inch |
| ICE BREAKER | 6 | 50 ft. | 24-28 Inch |

TOTAL PILINGS 41

NOTES :

- a) All dimensional call outs refer to US. Survey Feet, unless otherwise indicated.
b) Water depth at 0' tide (low tide) and 12' (extreme high tide) is expected to vary with river discharge.
c) All netting is #21 black nylon, hung on the square.
d) Netting, raft, and live well are seasonally installed and removed at the end of the fishing season for storage on land.

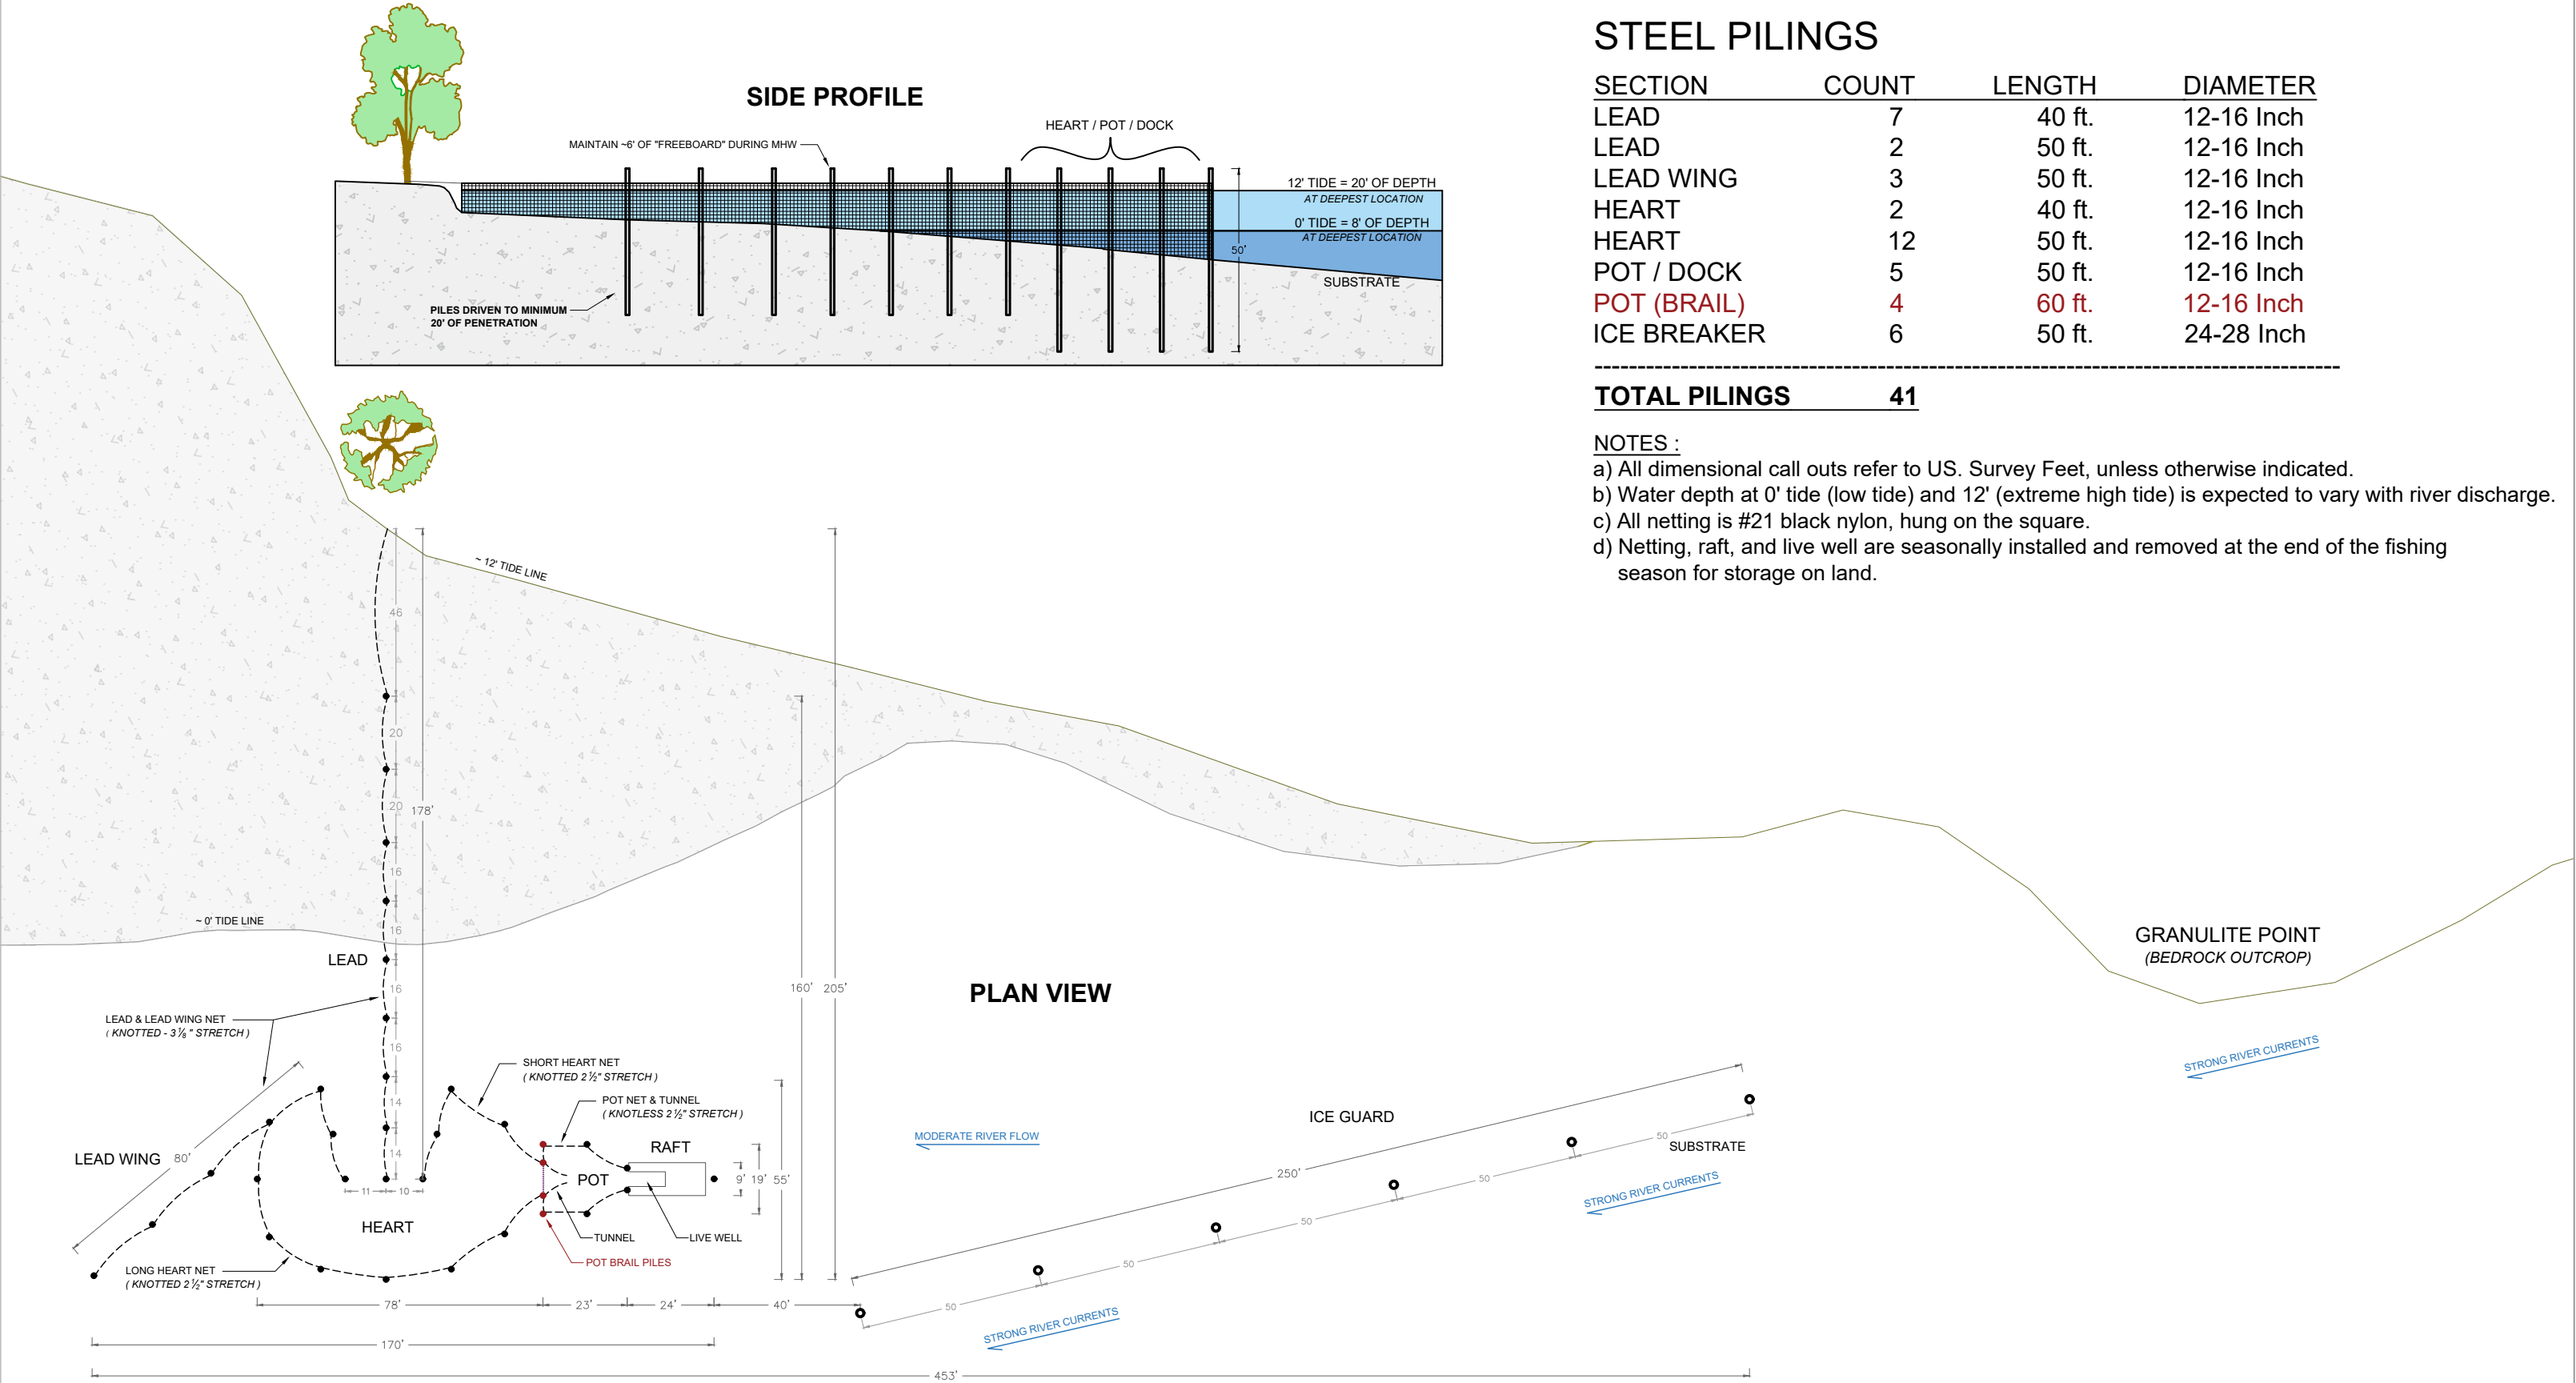
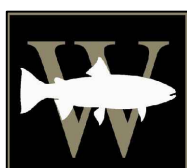
| | | | | |
|------------------------------------|--|--|--|--|
| DATE: 11/14/2023 | <div><div>Wild Fish Conservancy</div><div>15629 Main Street NE Duvall, WA 98019 Phone: 426-788-1167</div></div> | PLAN VIEW / SIDE PROFILE - GRANULITE POINT | | SHEET NO. 3 SHEET <u>3</u> of <u>3</u> |
| DRAWN BY: A. JORGENSON | | LAX KW'ALAAMS BAND FISH TRAP | | |
| DESIGNED BY: WILD FISH CONSERVANCY | | SKEENA RIVER, BC | | |
| DESIGNED FOR: LAX KW'ALAAMS BAND | | | | |
| DRAFT NO: 4 | | | | |